

MARION COUNTY SURVEYOR'S OFFICE



SECTION CORNER RECORD

DEBRA S. JENKINS
MARION COUNTY SURVEYOR

SEC. 1 TWN. 14_N RNG. 3_E

BRYAN F. CATLIN, PLS
TECHNICAL SUPERVISOR

Date: 8-7-09
Party Chief: Greene
Crew: Finney
Type of Marker: Boat spike
Method of Establishment: County: 1-13-2000 EDM ties
IN S.P.C. E Zone, NAD 83
Name: 14030101
N: 493 558.389 2(m)
E: 57 812.144 3(m)

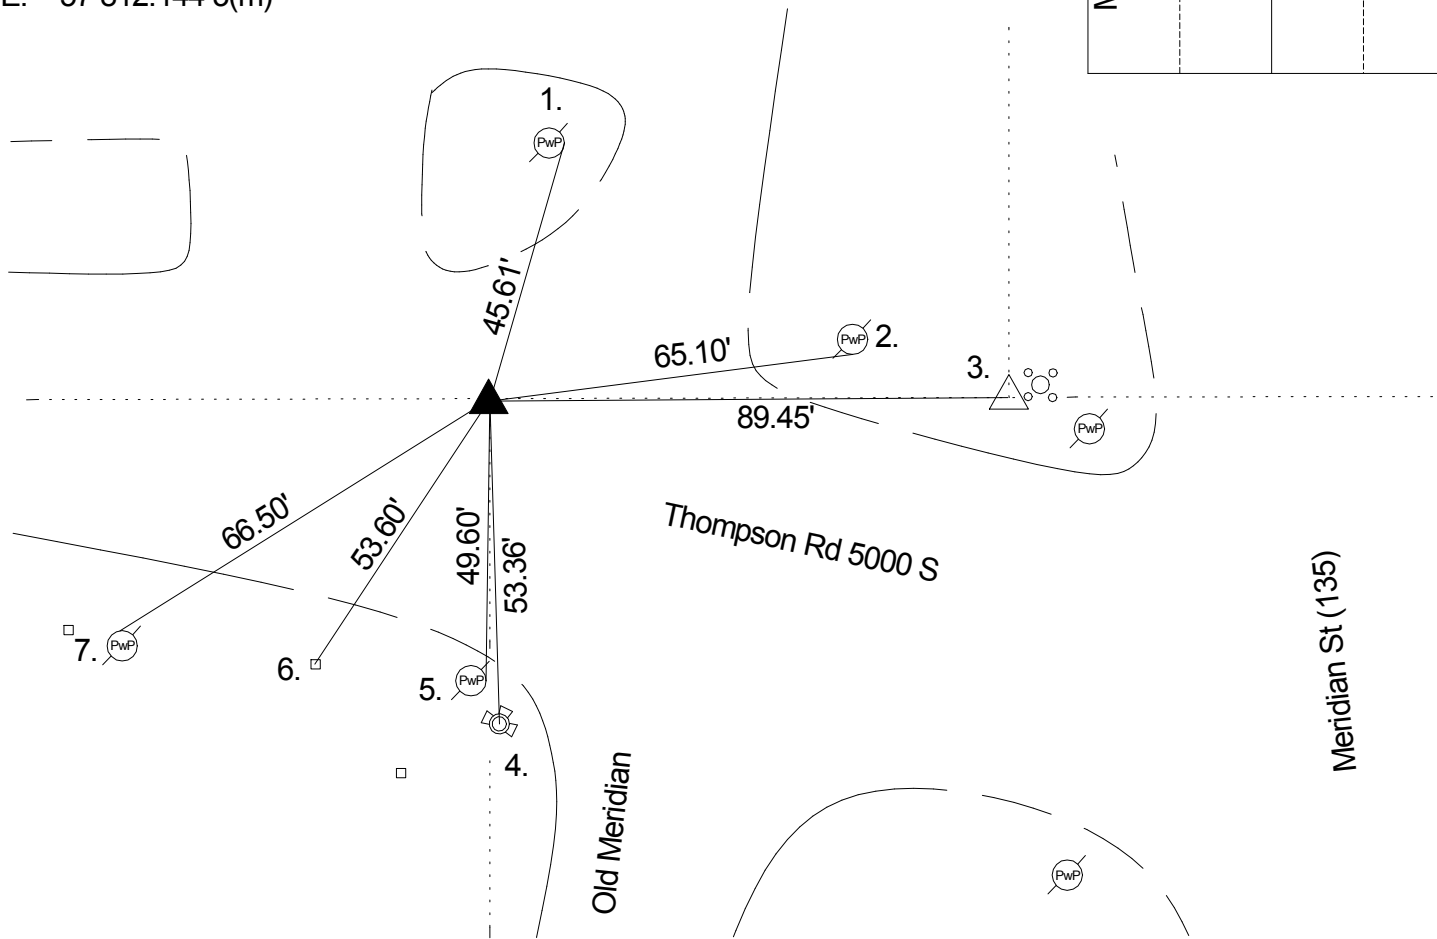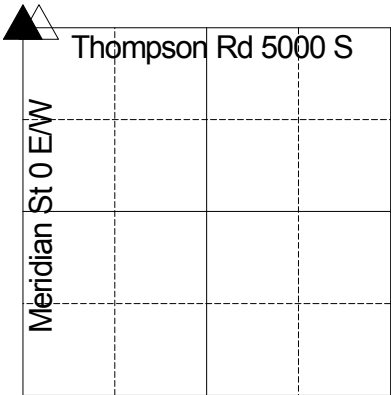

Wm. B. Laughlin set post in 1820 with witnesses: beech 12" dia. N 72 W 34 links, hickory 14" dia. S 61 E 19 links, as per pg 5 of the Marion County Atlas. 4-16 & 17-1849 Hasbrook found witnesses: beech 12" dia. N 85 E 13 links, beech 15" dia. S 47 E 35 links, as per the Perry Twp Legal Survey book pg 5. 4-21-1951 Monroe called a pipe. 3-30-61 Monroe called a pipe and added ties. 4-3-61 Monroe excavated corner and set stone. 4-30-61 Monroe added ties. 6-4-63 George W. Schmidt added ties. 2-24-64 Burres checked ties. 6-5-75 Fortner called a brass plug in concrete monument. 3-29-76 Wilcoxon added new ties. 6-26-86 Greene called brass plug in concrete monument. 6-5-95 Wilcoxon called a brass plug. 3-4-98 Wilcoxon set boat spike in place and retied. 1-13-2000 Wilcoxon called a boat spike. 8-29-05 Wilcoxon called same. 8-7-09 Greene called same.

REF.	DISTANCE	DESCRIPTION
1.	45.61'	Mag nail w/brass washer E PwP #179-625 12" up
2.	65.10'	PK nail S PwP #73-696 B 10" up
3.	89.45'	Due E to SW corner of 36-15-3 (axle) (136 links per Laughlin)
4.	53.36'	Top nut of fire hydrant
5.	49.60'	PK nail E PwP #25-695 B 14" up
6.	53.60'	Cut 'x' top of R/W monument
7.	66.50'	PK nail N PwP no # 12" up